





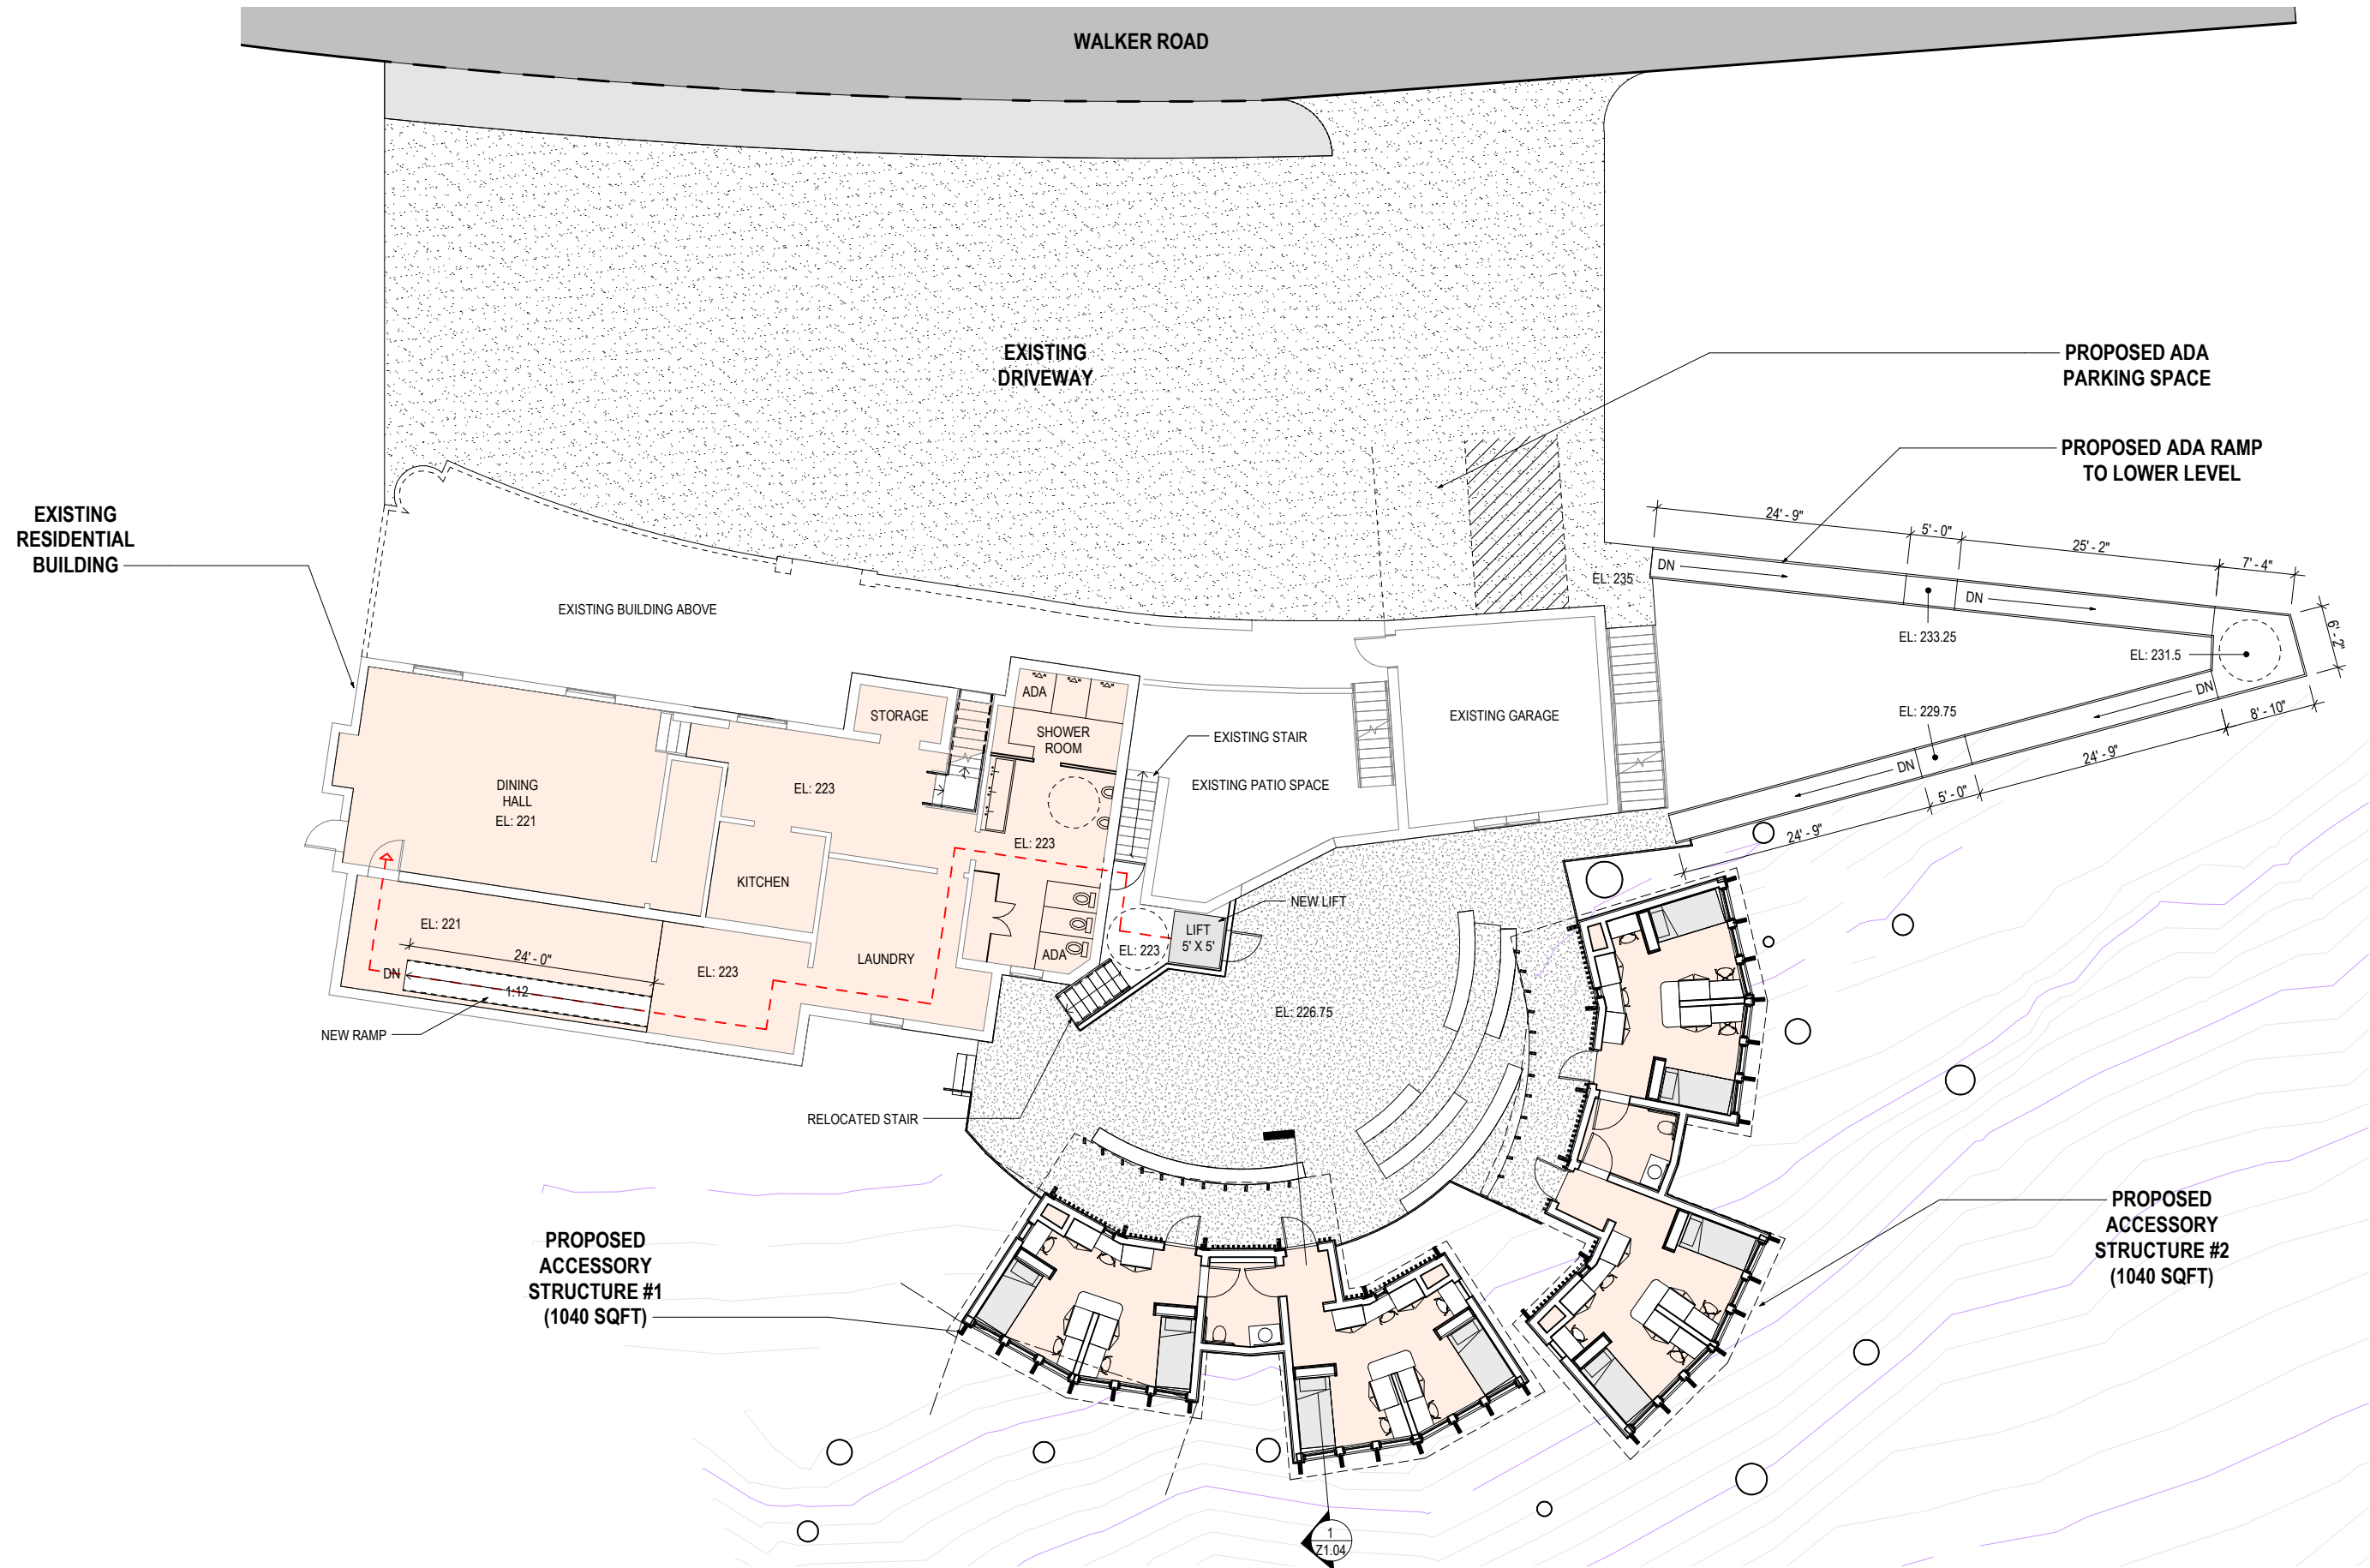

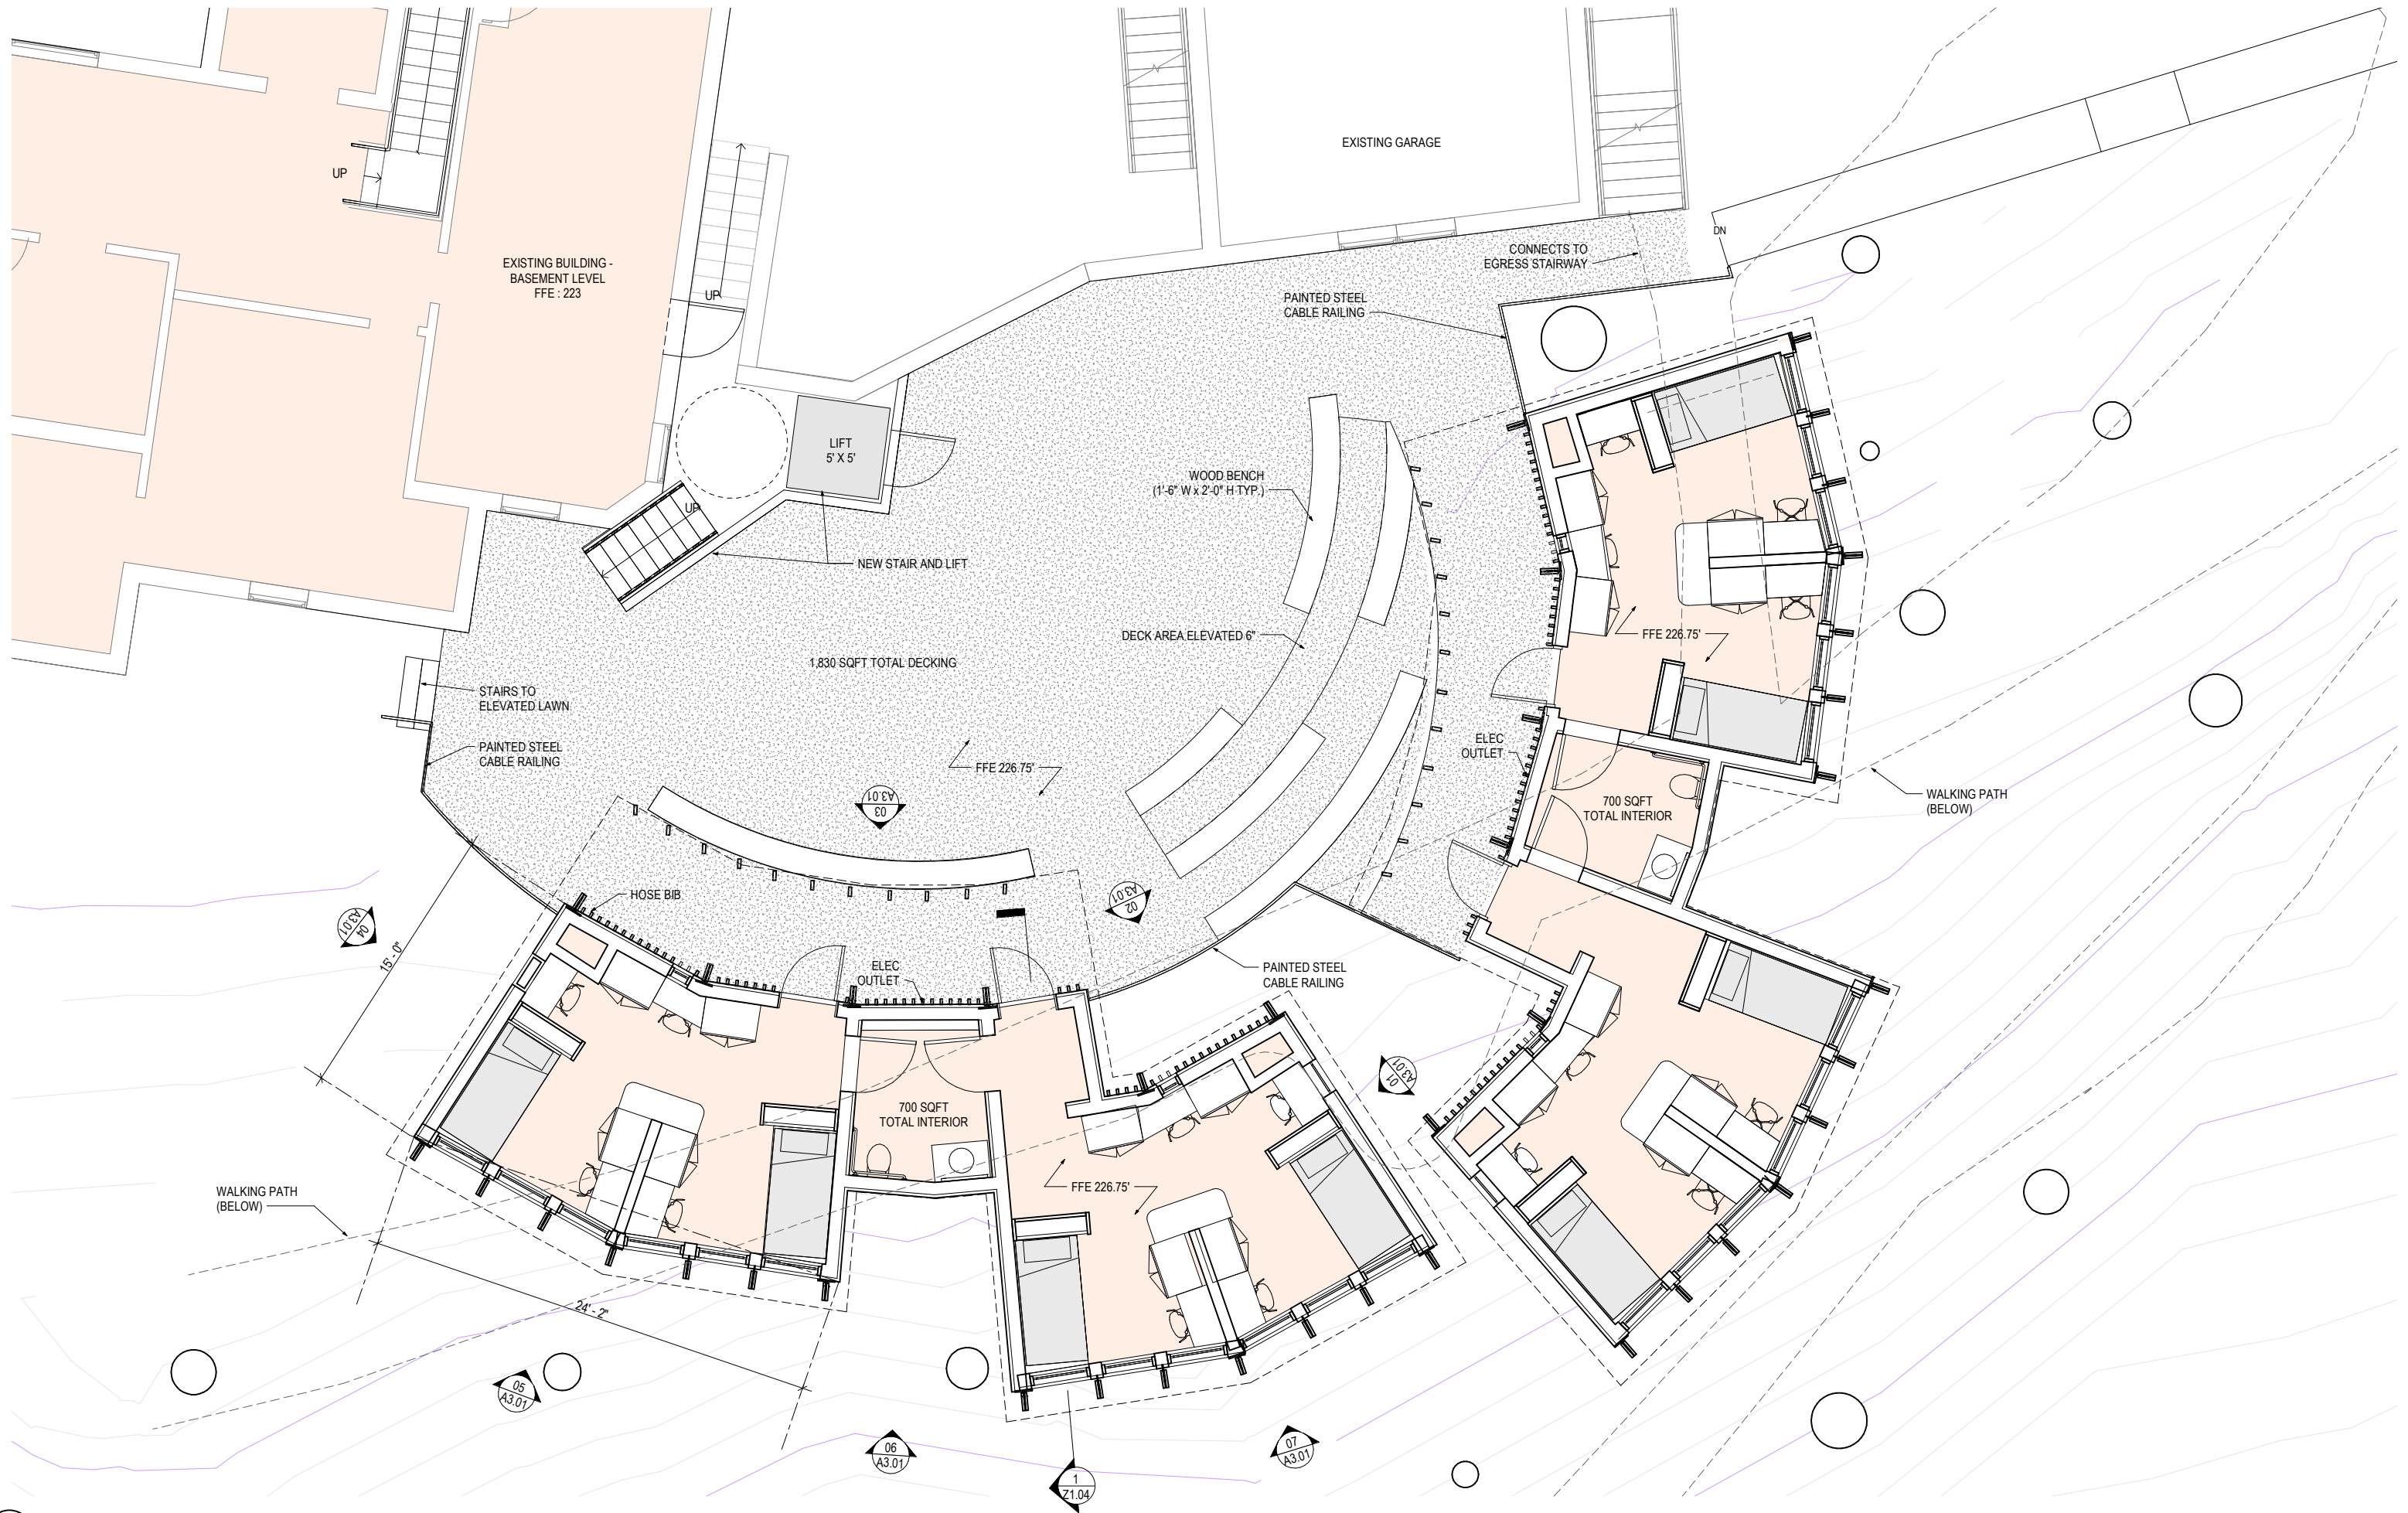

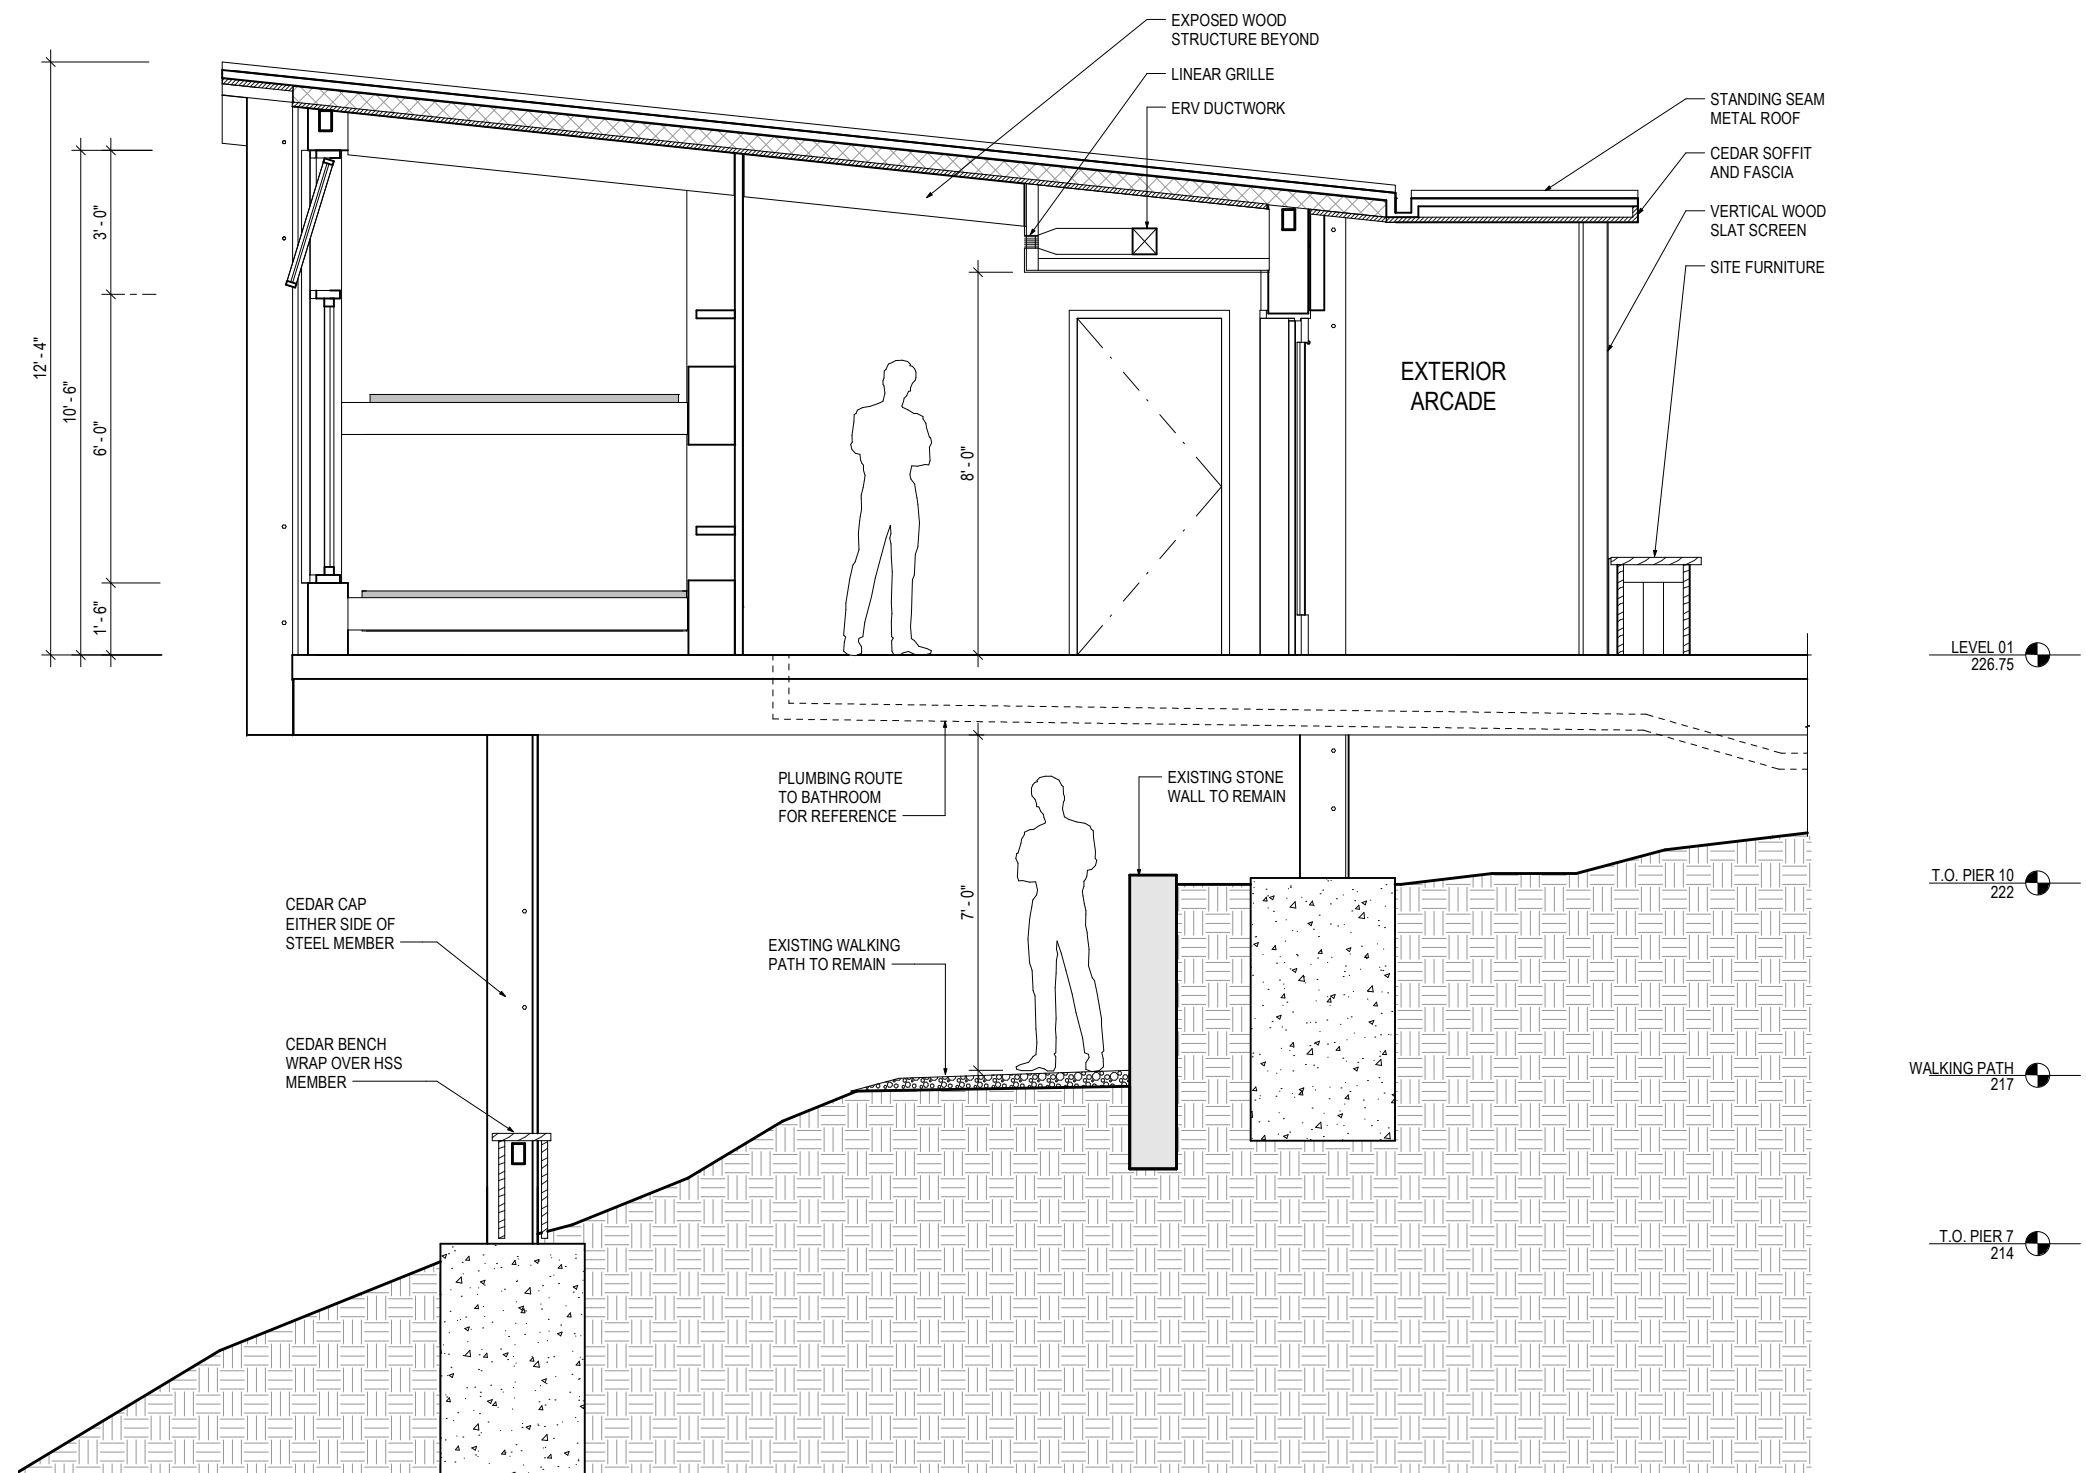


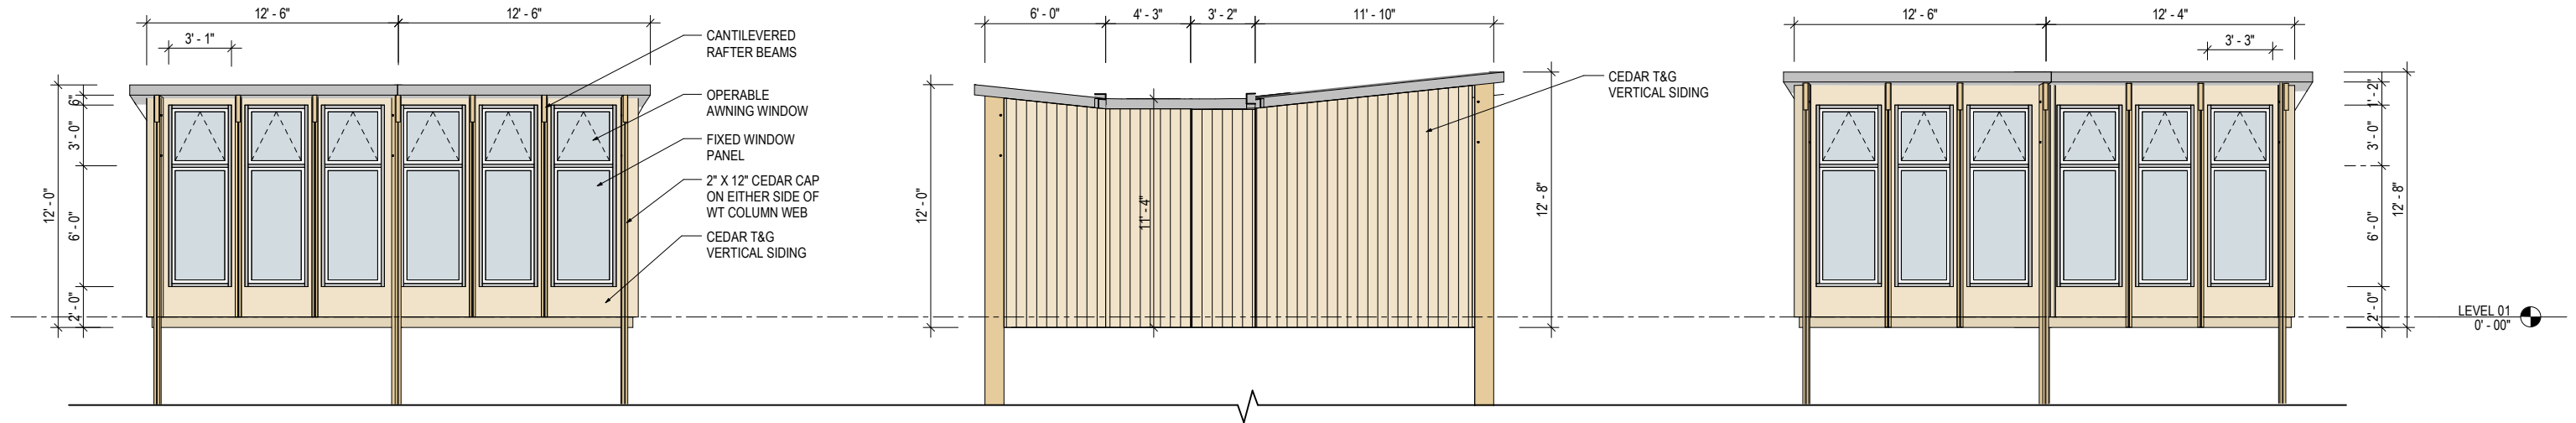

07 SOUTH ELEVATION - A
Z1.03 1/4" = 1'-0"

06 SOUTH ELEVATION - B
Z1.03 1/4" = 1'-0"

05 SOUTH ELEVATION - C
Z1.03 1/4" = 1'-0"

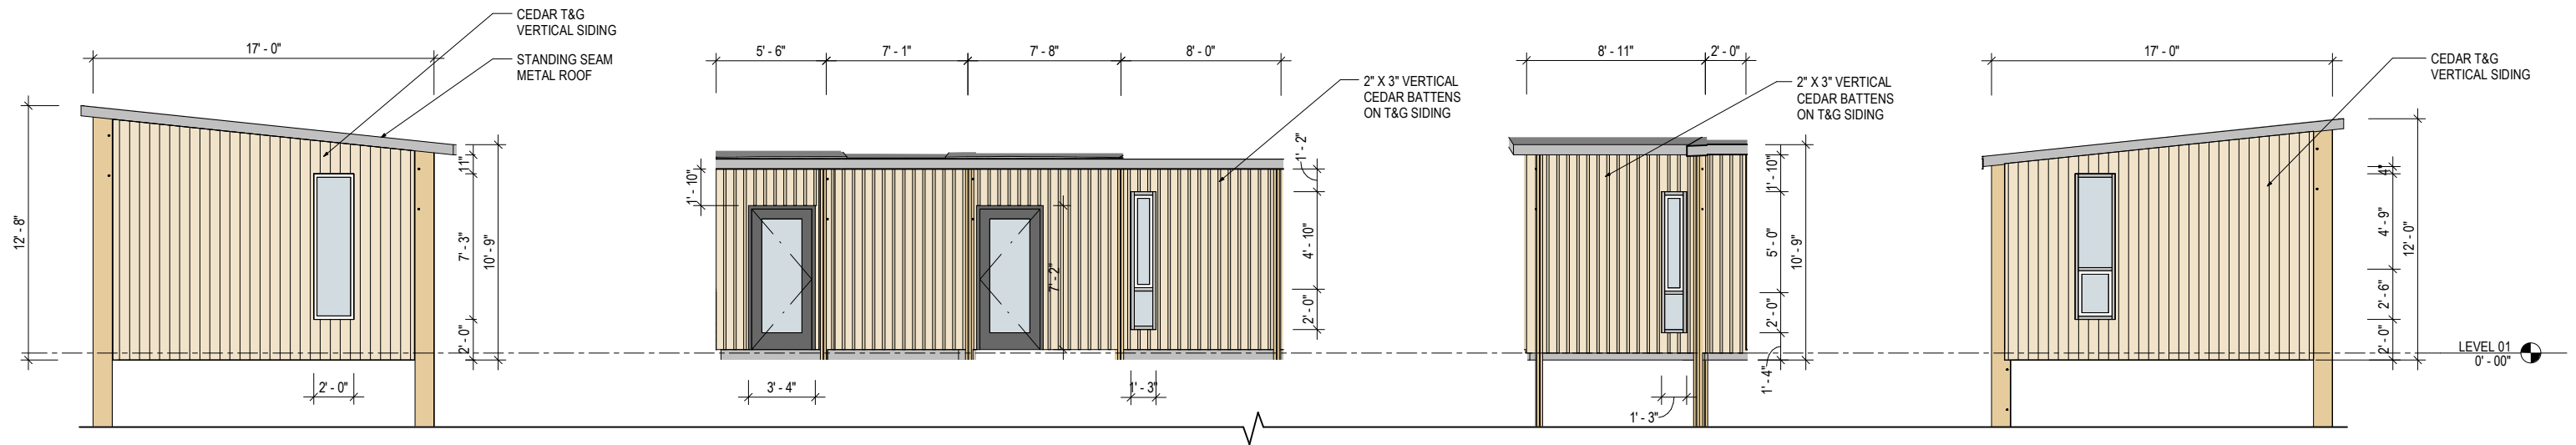

04 EAST ELEVATION
Z1.03 1/4" = 1'-0"

03 NORTH ELEVATION - A
Z1.03 1/4" = 1'-0"

02 NORTH ELEVATION - B
Z1.03 1/4" = 1'-0"

01 WEST ELEVATION
Z1.03 1/4" = 1'-0"